


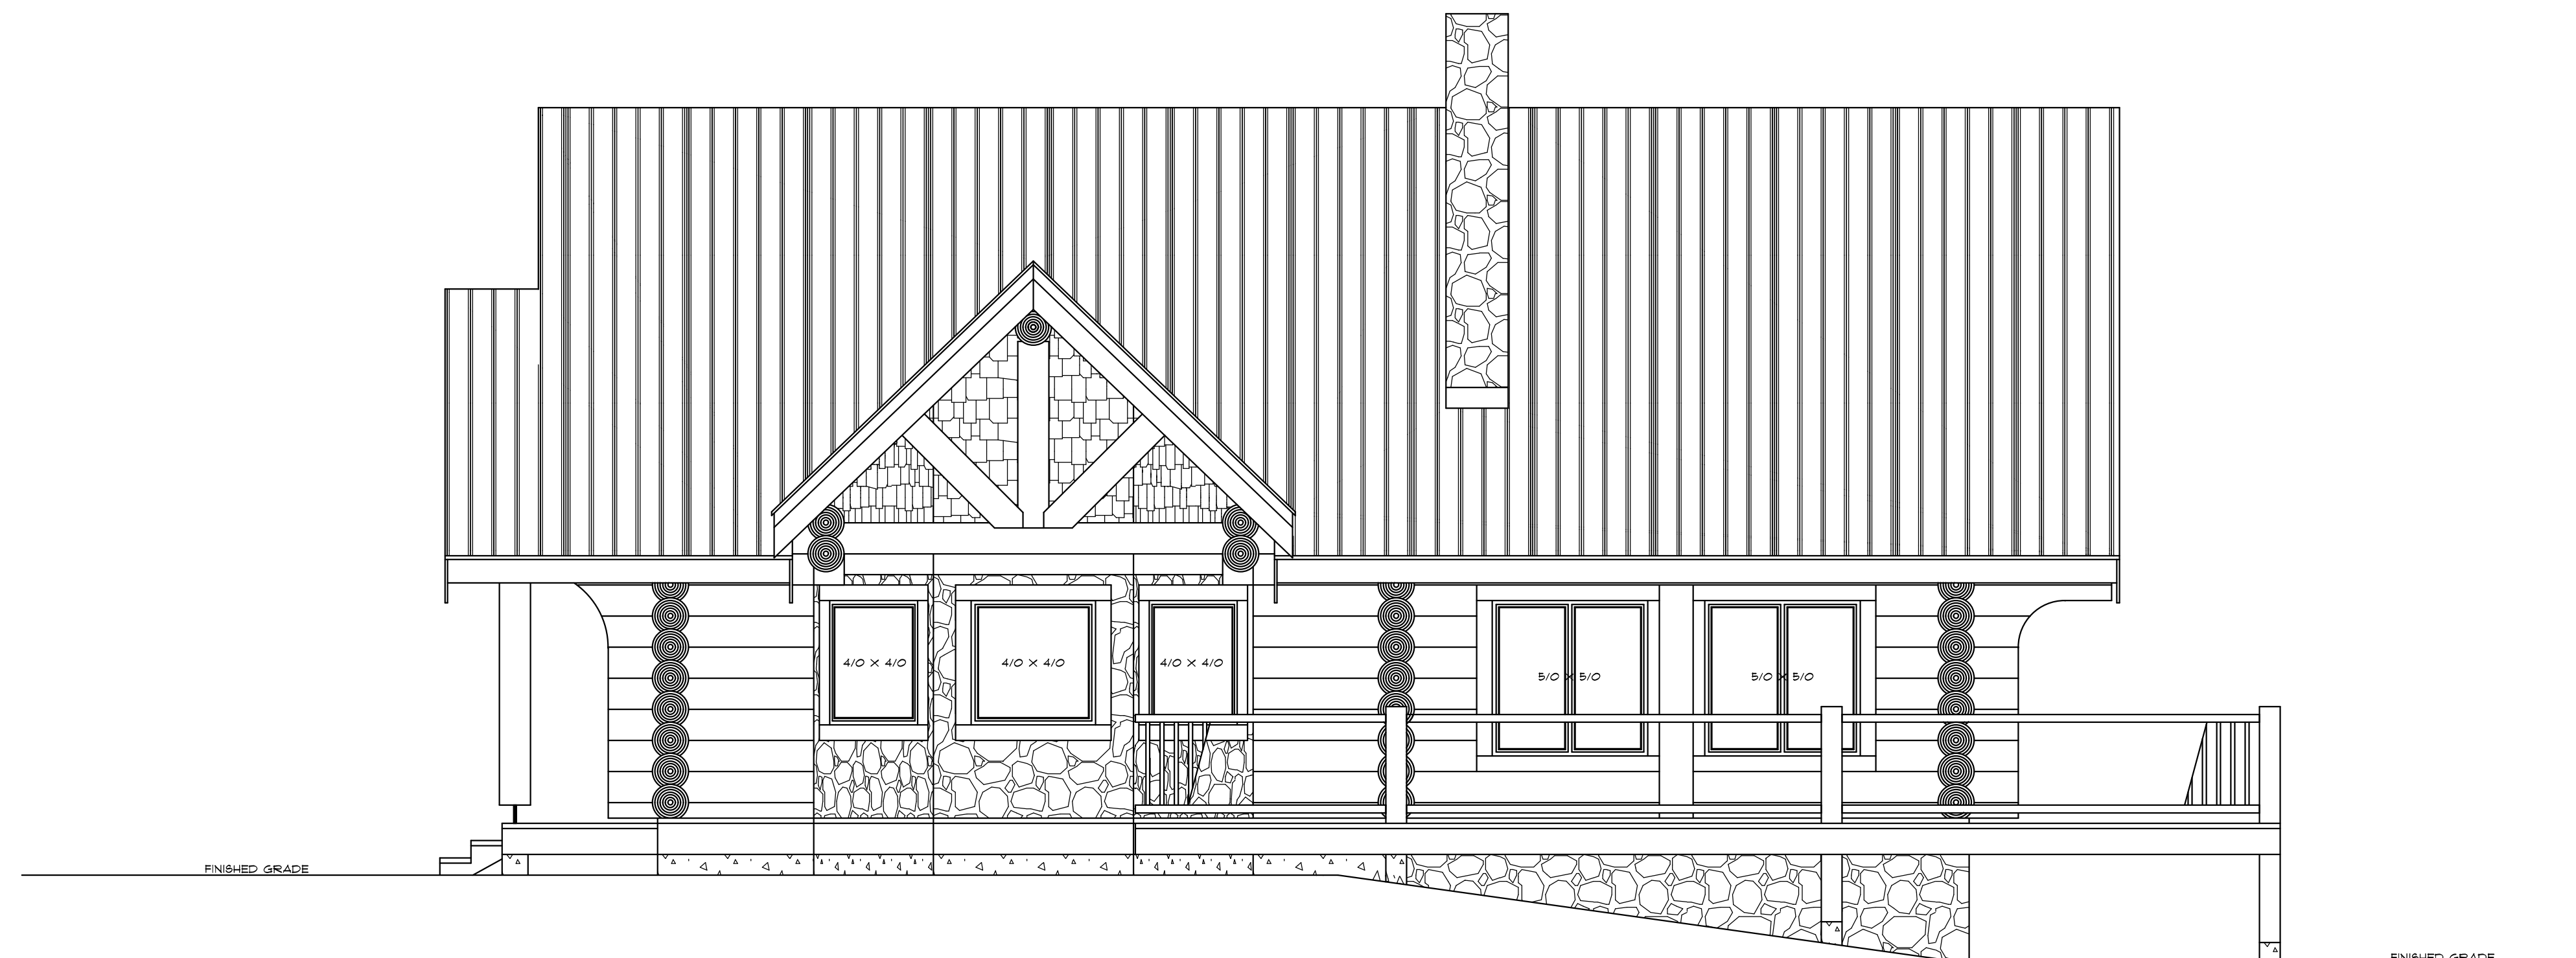

**FRONT ELEVATION**

SCALE: 1/4" = 1'0"



**LEFT ELEVATION**

SCALE: 1/4" = 1'0"

Sheet #

**A-1**

Sheet Title:

**Elevations  
'Show Home'**

Date:

**April 08**

This drawing design, and concept, is the property of Broad Axe Design. Any copies or reproductions shall be done so with the written or authorized consent of Broad Axe Design only. Any part of this design is to be used for the intended project only. Written dimensions on the plan shall be considered accurate. Scaled dimensions are not to be used. Deviations in construction from written dimensions removes all liability from Broad Axe Design. Contractors are responsible for verifying all dimensioning and site conditions to ensure the design to construction accuracy. All changes to the plan are to be done or verified by Broad Axe Design.

Engineer's Seal


General Contractor:

Project:

**Show Home  
Plan**

Client:

**ARK  
Log Crafters  
(604) 557-6678**

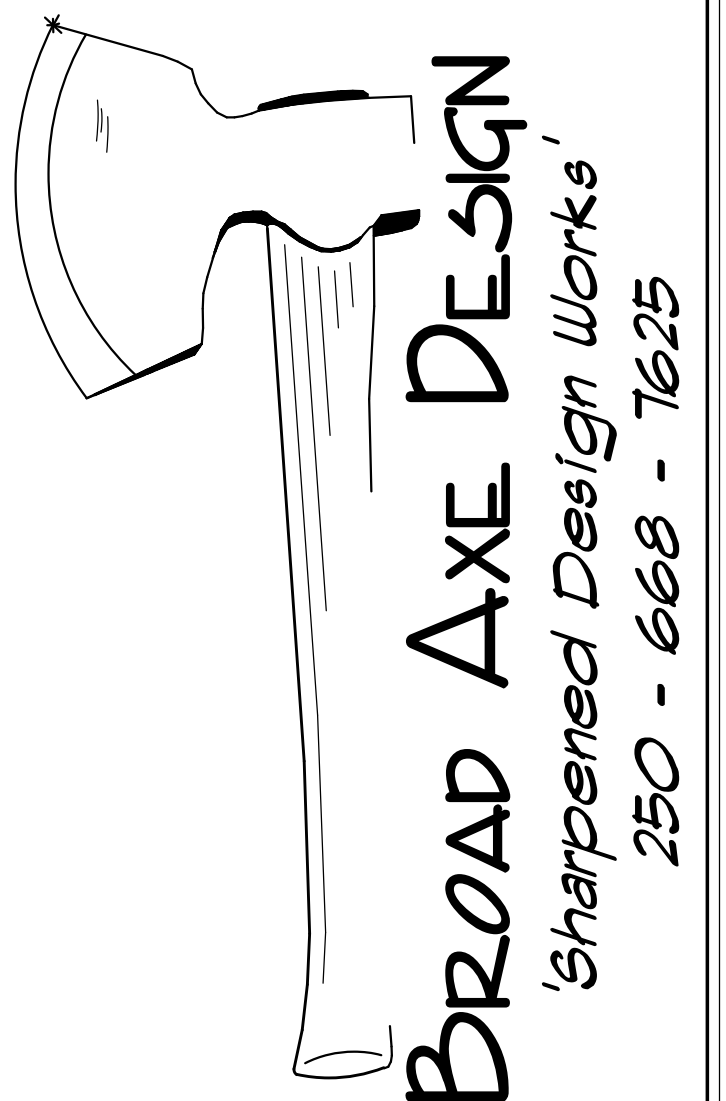

Designer/Seal

*Matt J...*